



Floor Plan


100 x50 soft wood studs @ 400 ctrs with cross bracing
 225 mm solid brick plinth
 slatted plank seat supported off studs
 150 x150 green oak post

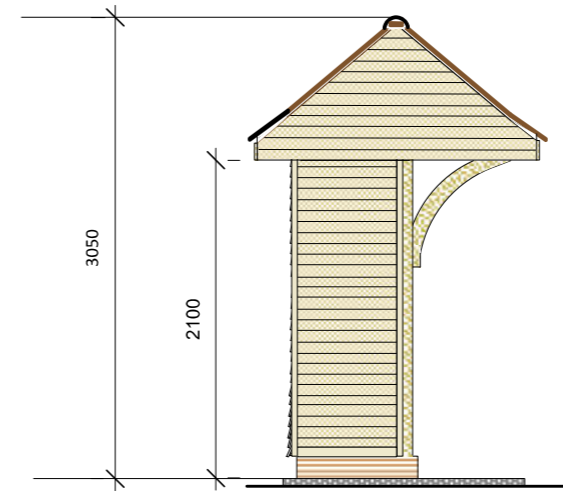

Side Elevation

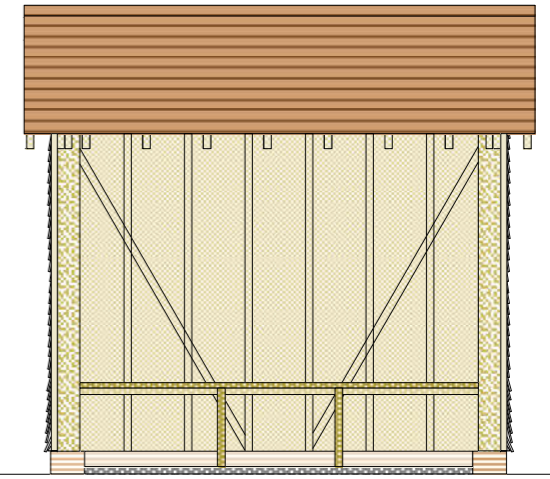


Front Elevation

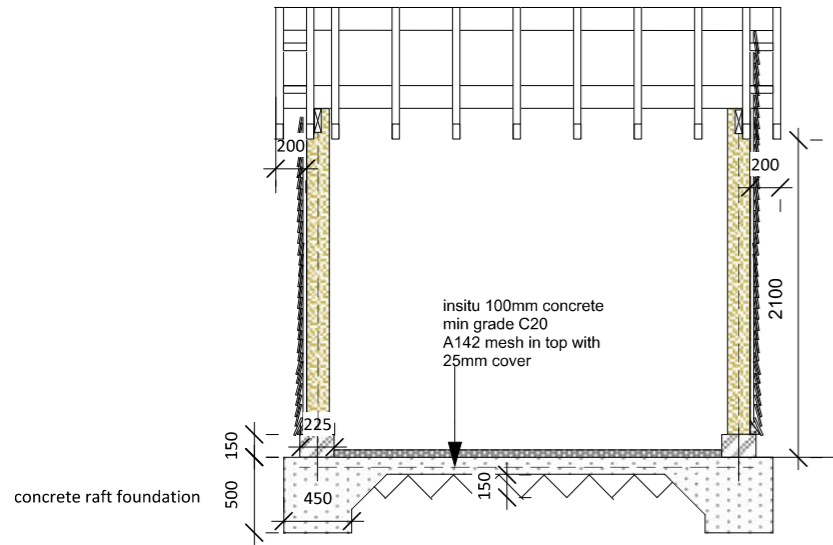

Cross Section A-A

concrete raft foundation

insitu 100mm concrete
 min grade C20
 A142 mesh in top with
 25mm cover

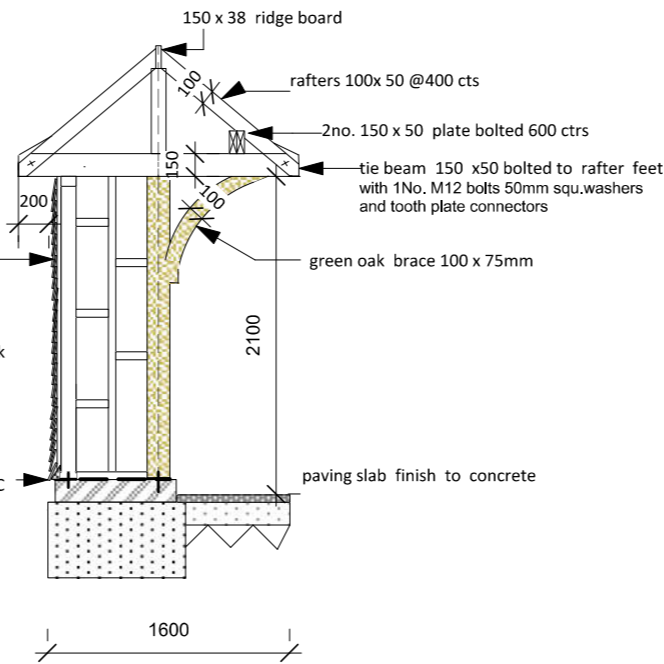


Cross Section A-A

softwood
 feather edge
 weather board

sole plate to be bolted to brickwork
 using Hilti M12 Hy-70
 resin anchors@ 450mm centres.
 100mm min embedment
 (or similar equivalent resin anchor)

DPC

paving slab finish to concrete

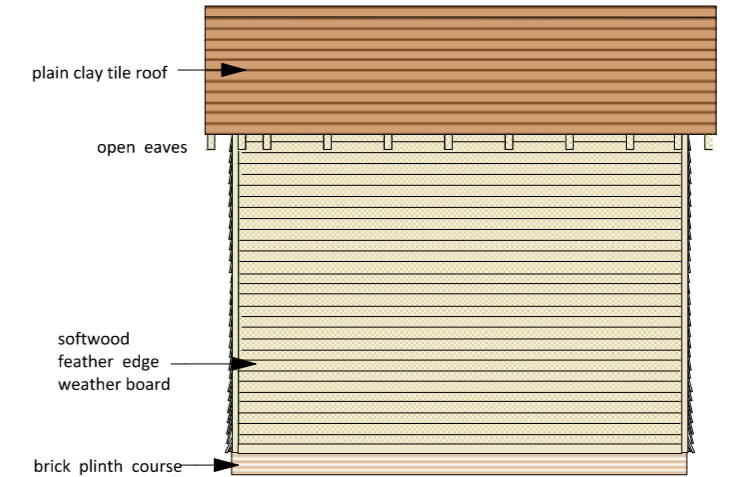

Rear Elevation

plain clay tile roof

open eaves

softwood
 feather edge
 weather board

brick plinth course

Title Ifold and Plaistow Parish Bus Shelter

Job :- Bus Shelter

Drawing :- Plan Elevation and Cross Section

Scale: 1:50 Date: July 2020 Drawing No:703/PECS/Draft
 All dimensions to be checked on site Prints to scale on A3

Issue: Planning
 REV:

S. R. Burrell MRICS
 Chartered Surveyor
 BSc DipBldgCons

Burrell, Plaistow Road, Ifold
 West Sussex. RH14 0TU
 Telephone : Loxwood 01403 751609

