


There is no longer a garage.

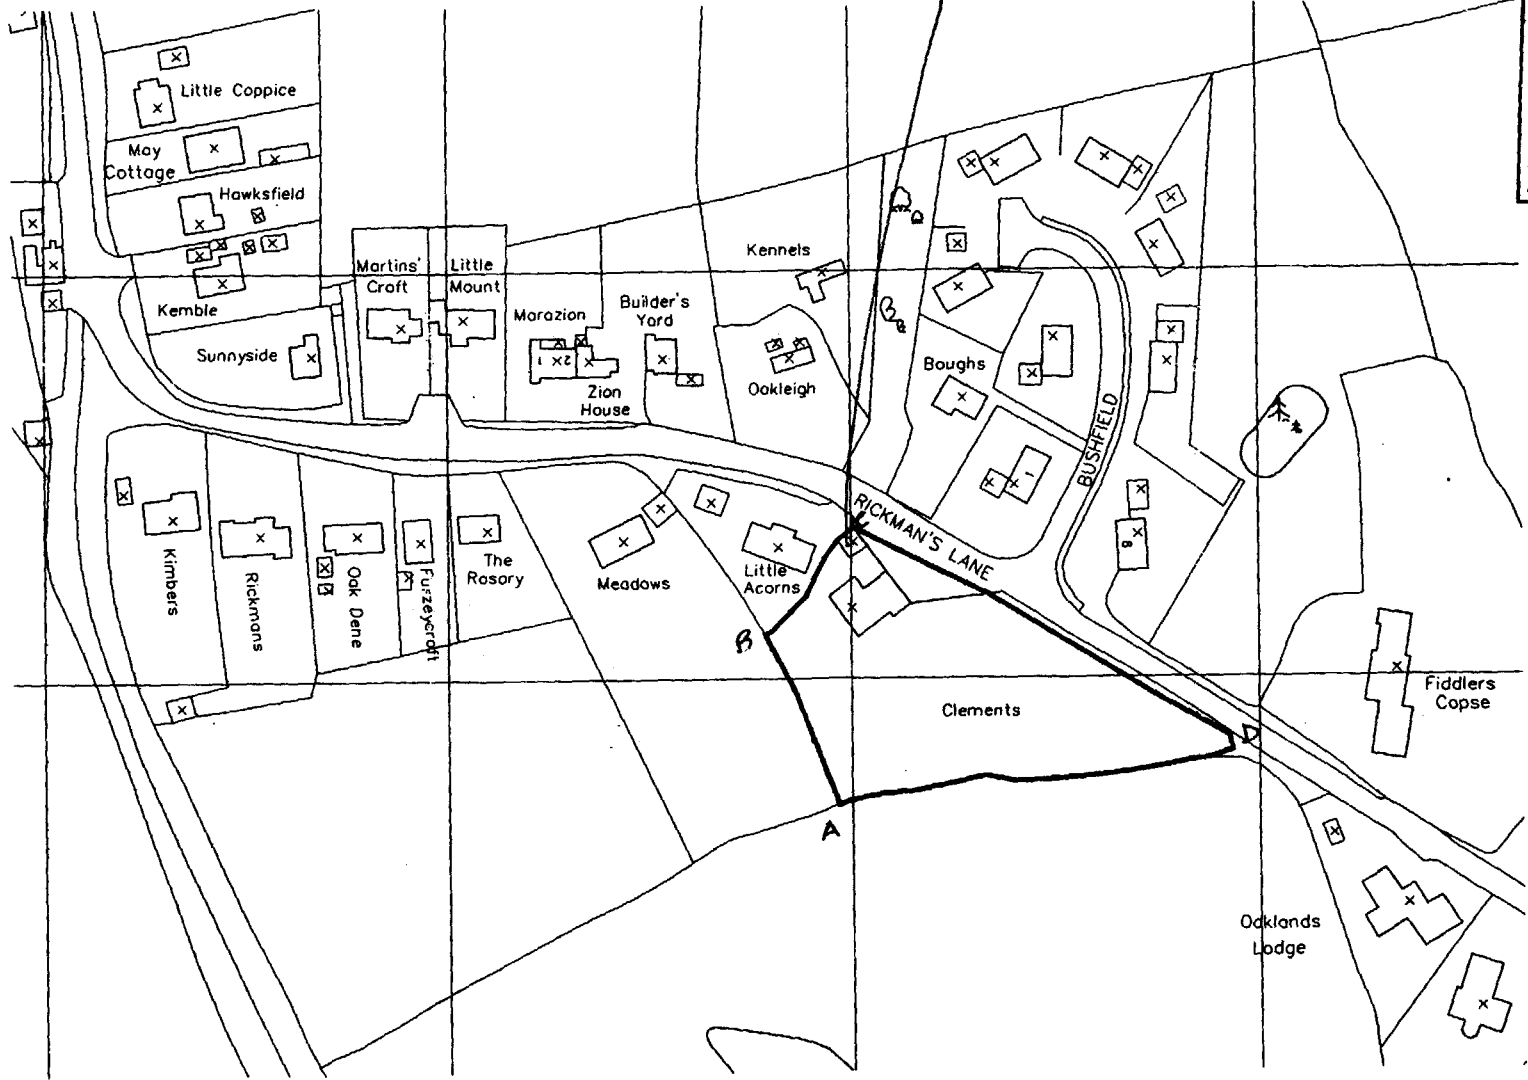

CHICHESTER DISTRICT COUNCIL
 Development & Planning Control Services Directorate
 PLAN REFERRED FOR APPROVAL
 NO. **PS/03/00642/FUL**
15 MAR 2003
 THE DISTRICT COUNCIL DOES NOT
 ACCEPT RESPONSIBILITY FOR THE
 ACCURACY OF THIS PLAN

Important notes:
 1. The development and site plan drawings are not to be scaled and are for reference only.
 2. In the event of any doubt in connection with this plan, the applicant should refer to the original drawings.
 3. The Council does not accept liability for any loss or damage caused by the use of this plan.

Address: LINDSEY
 2, Broad Street, West
 London, W1V 7DT
 Tel: +44 (0) 20 7554 0100
 Fax: +44 (0) 20 7554 0101
 Email: enquiries@aukett.com
 Web: www.aukett.com

Client:
MR & MRS CLEMENTS

Project:
PROPOSED CONVERSION OF CLEMENTS RESTAURANT, RICKMANS LANE PLASTOW

Site:
LOCATION PLAN

Crown Copyright. All rights reserved. Licence Number 100020449

Drawn	Checked	Approved
1:1250@AS	CV	
Date:	Issued/Revised:	
18.02.03		
PLANNING		
Drawing number:		
/ PL / 10013		