
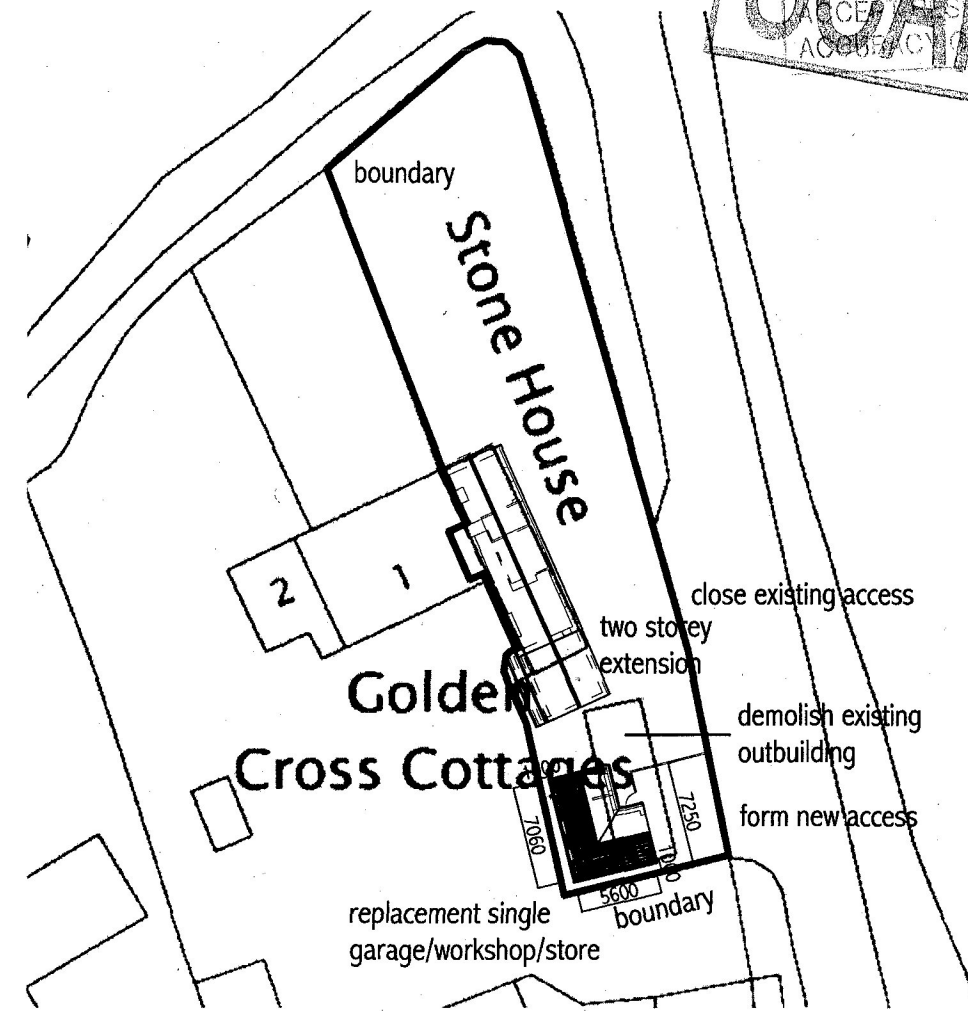


NOTES. All dimensions to be checked on site and not scaled from this drawing, except for Planning purposes.

CHICHESTER DISTRICT COUNCIL
Development & Building Control Services Directorate
PLAN REFERRED TO IN APPLICATION
NOPS 07/02/2007
21 JUN 2007

SCANNED

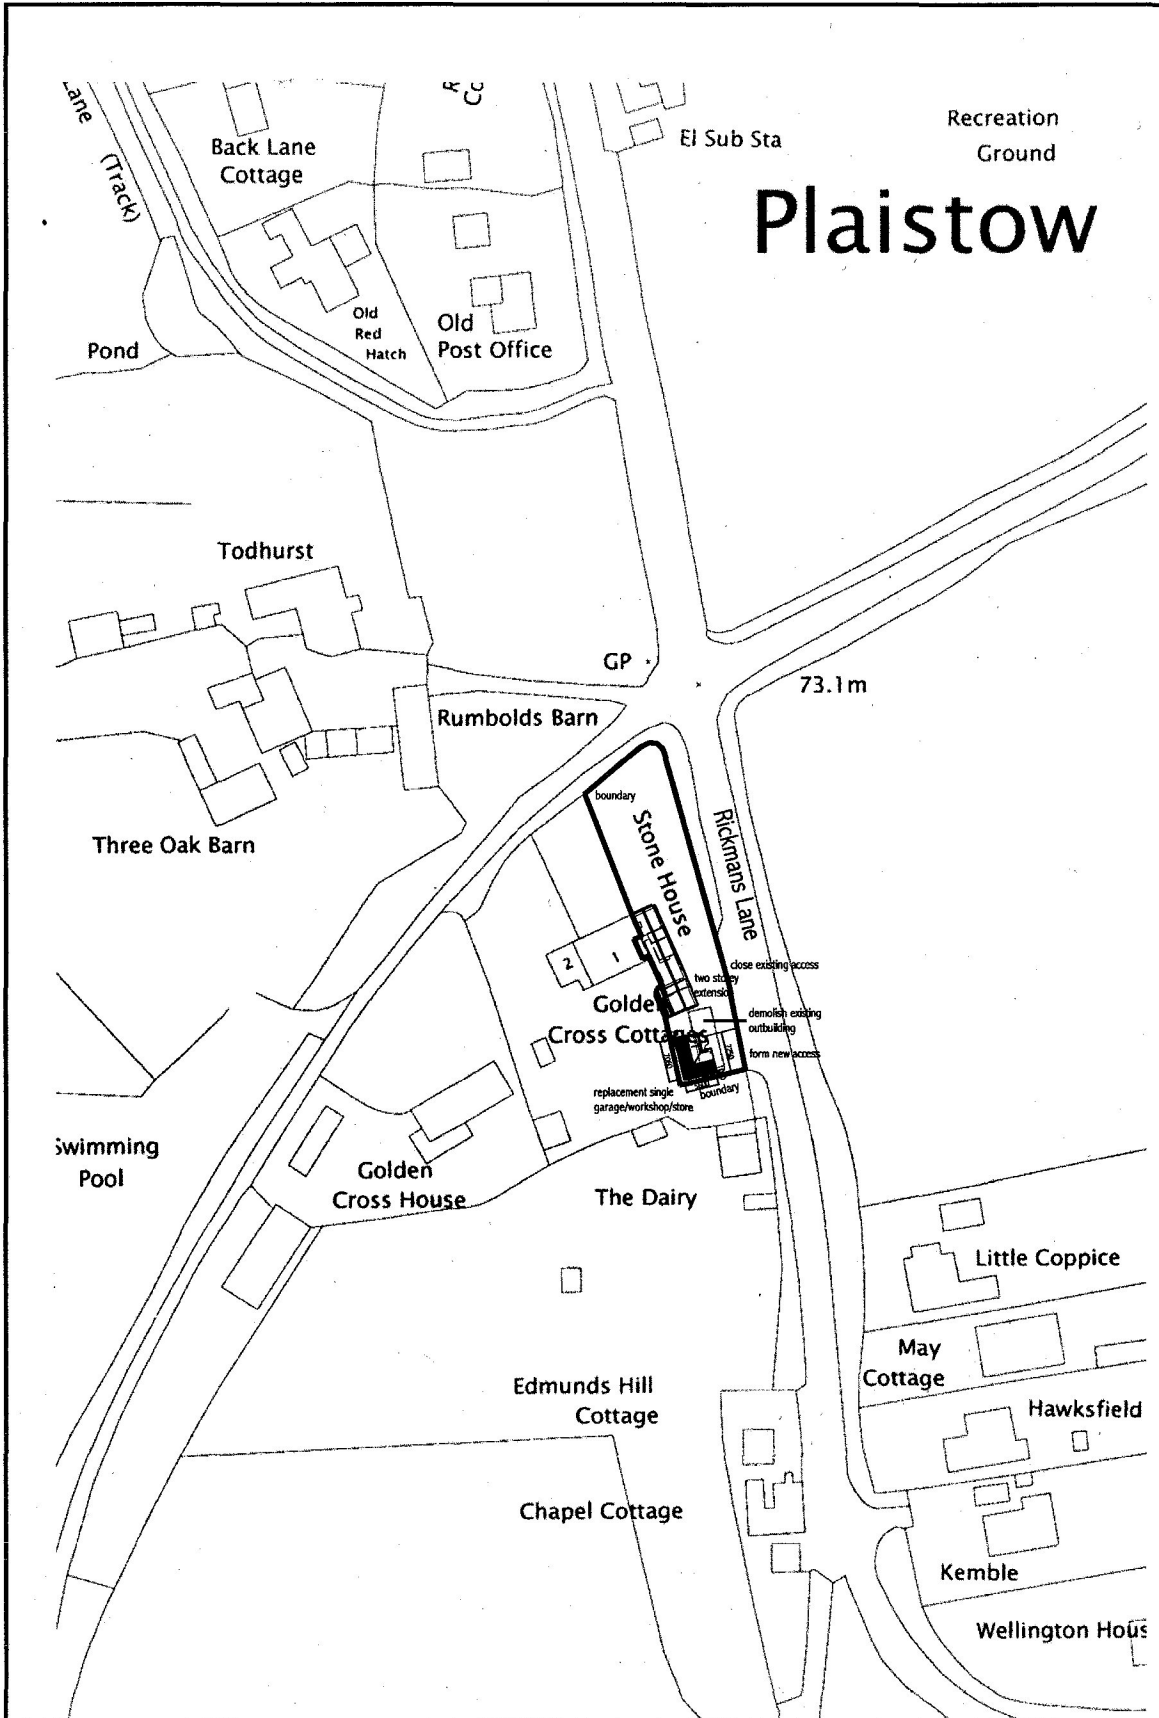

Rev.	Description	Drn.	Date

Project
Stone House,
The Street,
PLAISTOW, West Sussex,
RH14 0PY

Drawing Title
Proposed two-storey extension/alterations
replacement outbuilding and relocated access

Site and location plans

Novolodge Ltd
Old Chapel House
The Street
Plaistow
West Sussex
RH14 0PT
tel/fax: 01 403 871 355
e: novolodgedesign@btopenworld.com

Status	Planning/Listed Building
File Name	.DWG
Scale	1:500 1250
Drawn By	PH-F
Date	18 06 07
Drawing Number	0614 01pr
Revision	-